


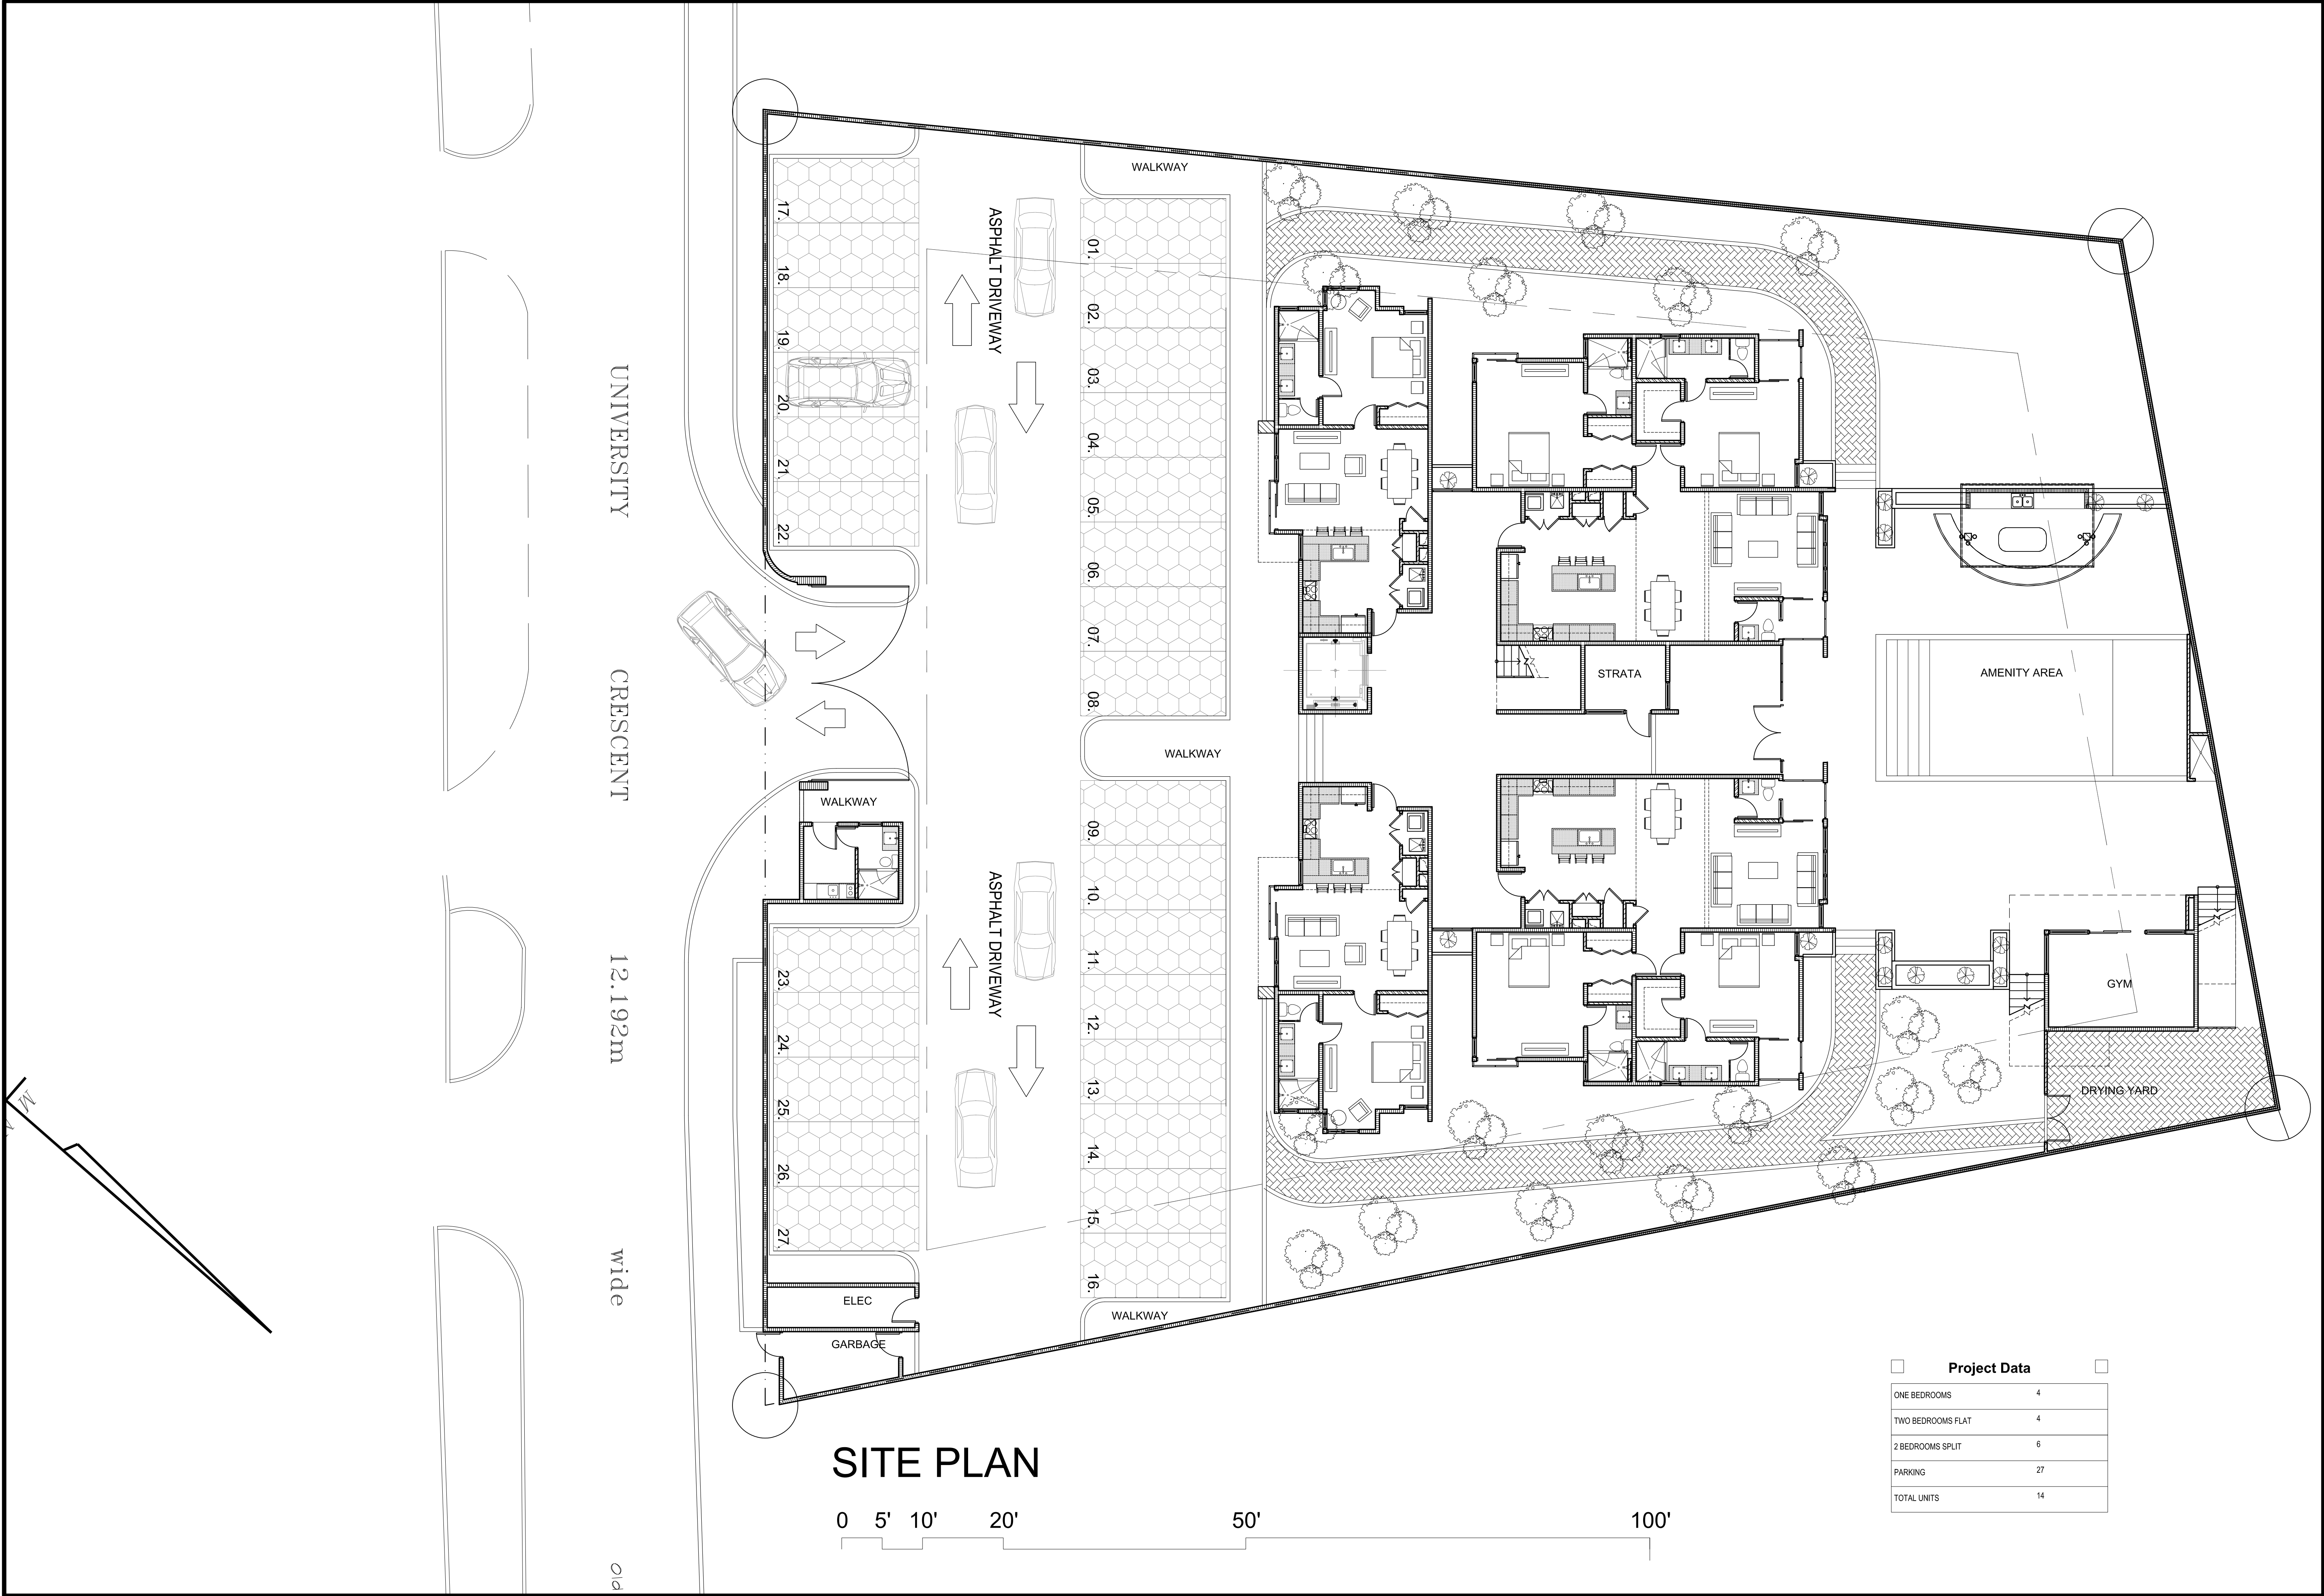

project number:
1803

general notes:
1. ALL PRINTS ARE THE PROPERTY OF THE ARCHITECT AND MUST BE RETURNED AT THE COMPLETION OF THE PROJECT.
2. THIS DRAWING CONTAINS PROPRIETARY INFORMATION AND IS THE PROPERTY OF VIRTUOSO ARCHITECT LTD. AND MAY NOT BE REPRODUCED OR DISTRIBUTED WITHOUT THE EXPRESSED WRITTEN CONSENT OF VIRTUOSO ARCHITECT LTD.

sheet notes:

revisions:

CRESCENT RESIDENTIAL DEVELOPMENT
12 UNIVERSITY CRESCENT, KINGSTON, JAMAICA

Sheet Title
SITE PLAN LEVEL 0

DESIGN REVIEW

VIRTUOSO
ARCHITECT

876-632-9248
architect@virtuoso@gmail.com

CHECK BY	ED
DRAWN BY	SS
REVISION	No. XXX
SCALE	1:150
DATE	01.08.2019

sheet number

A0-100